

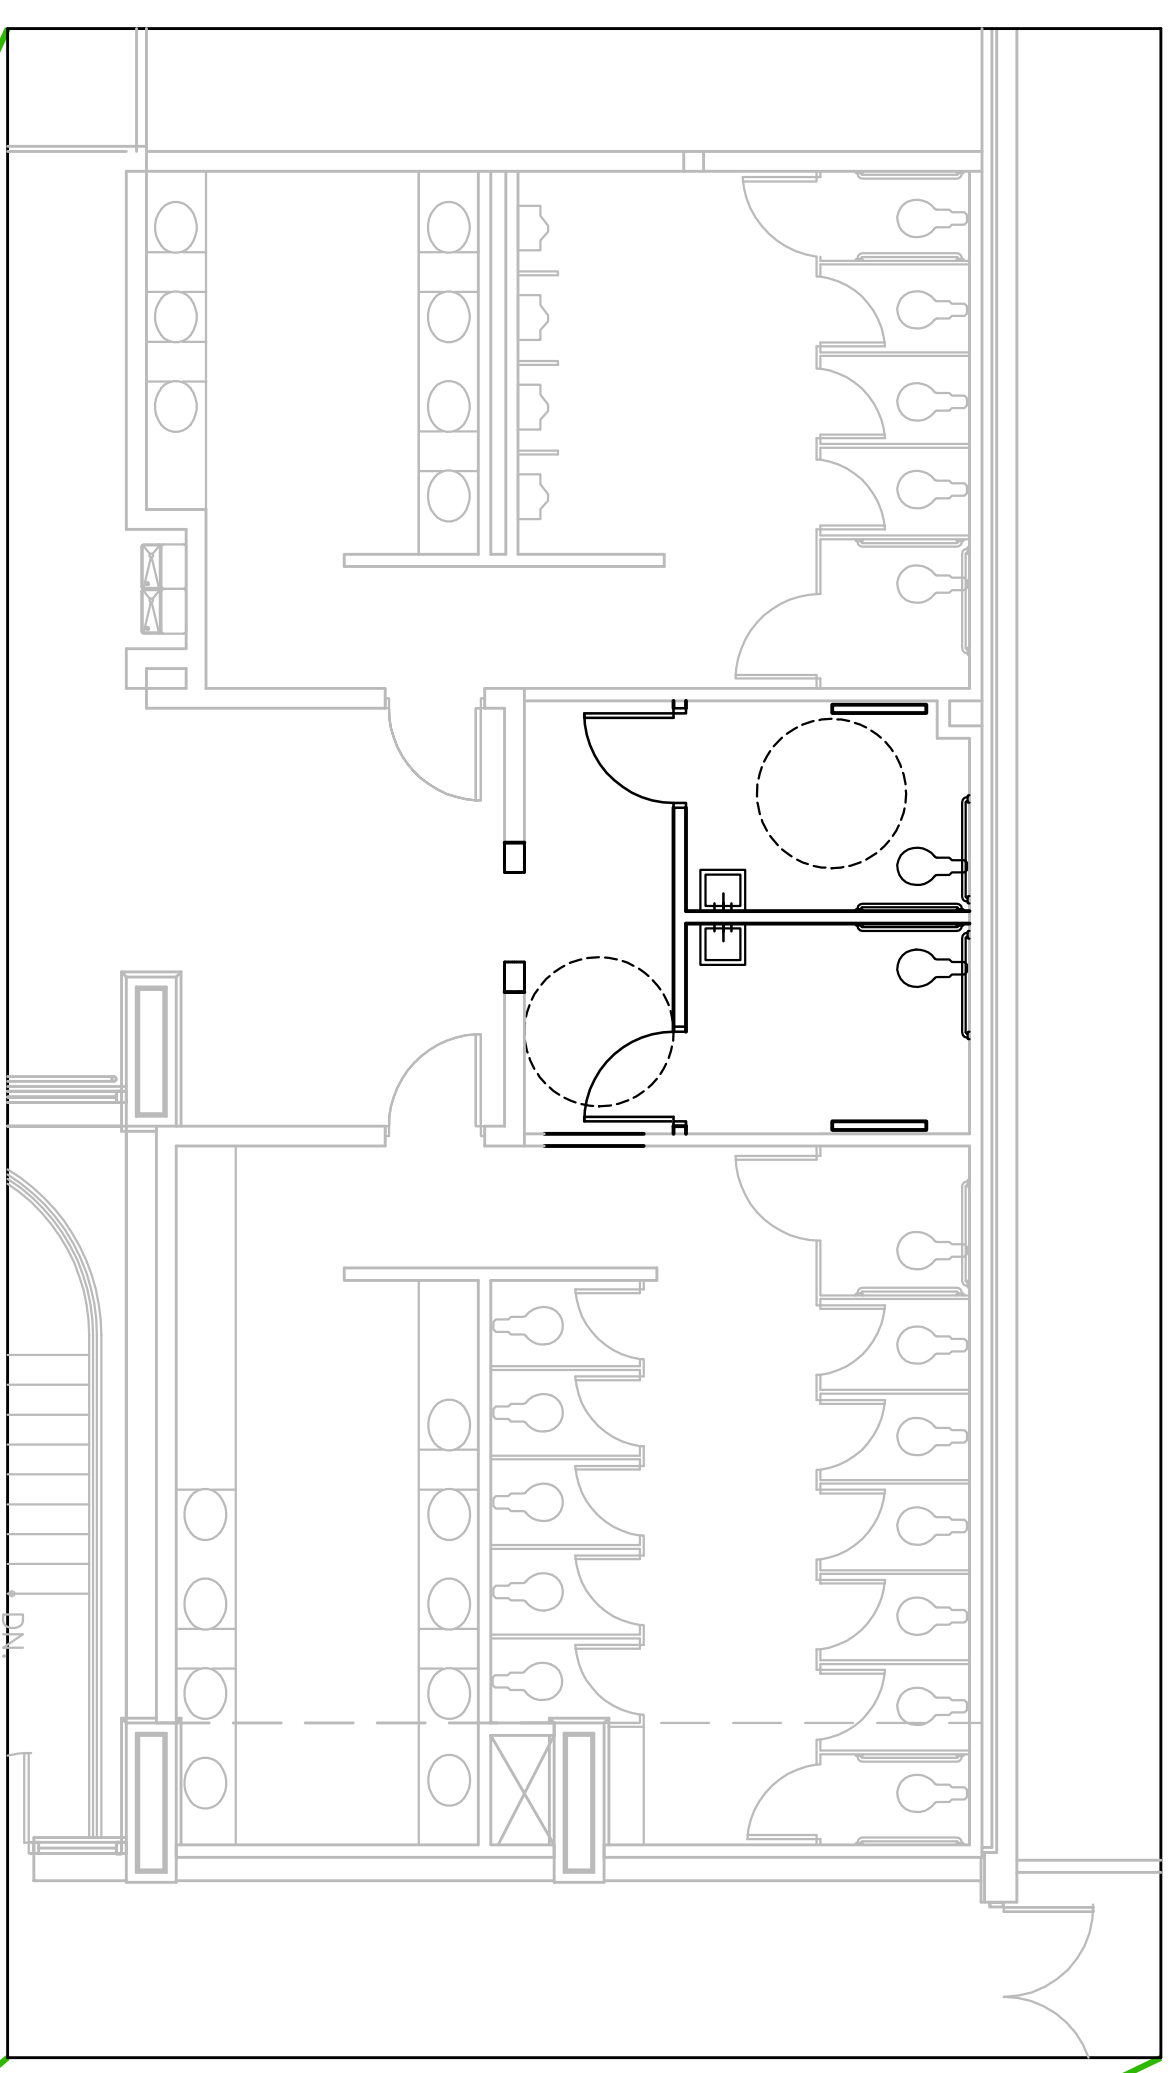


FAMILY RESTROOM

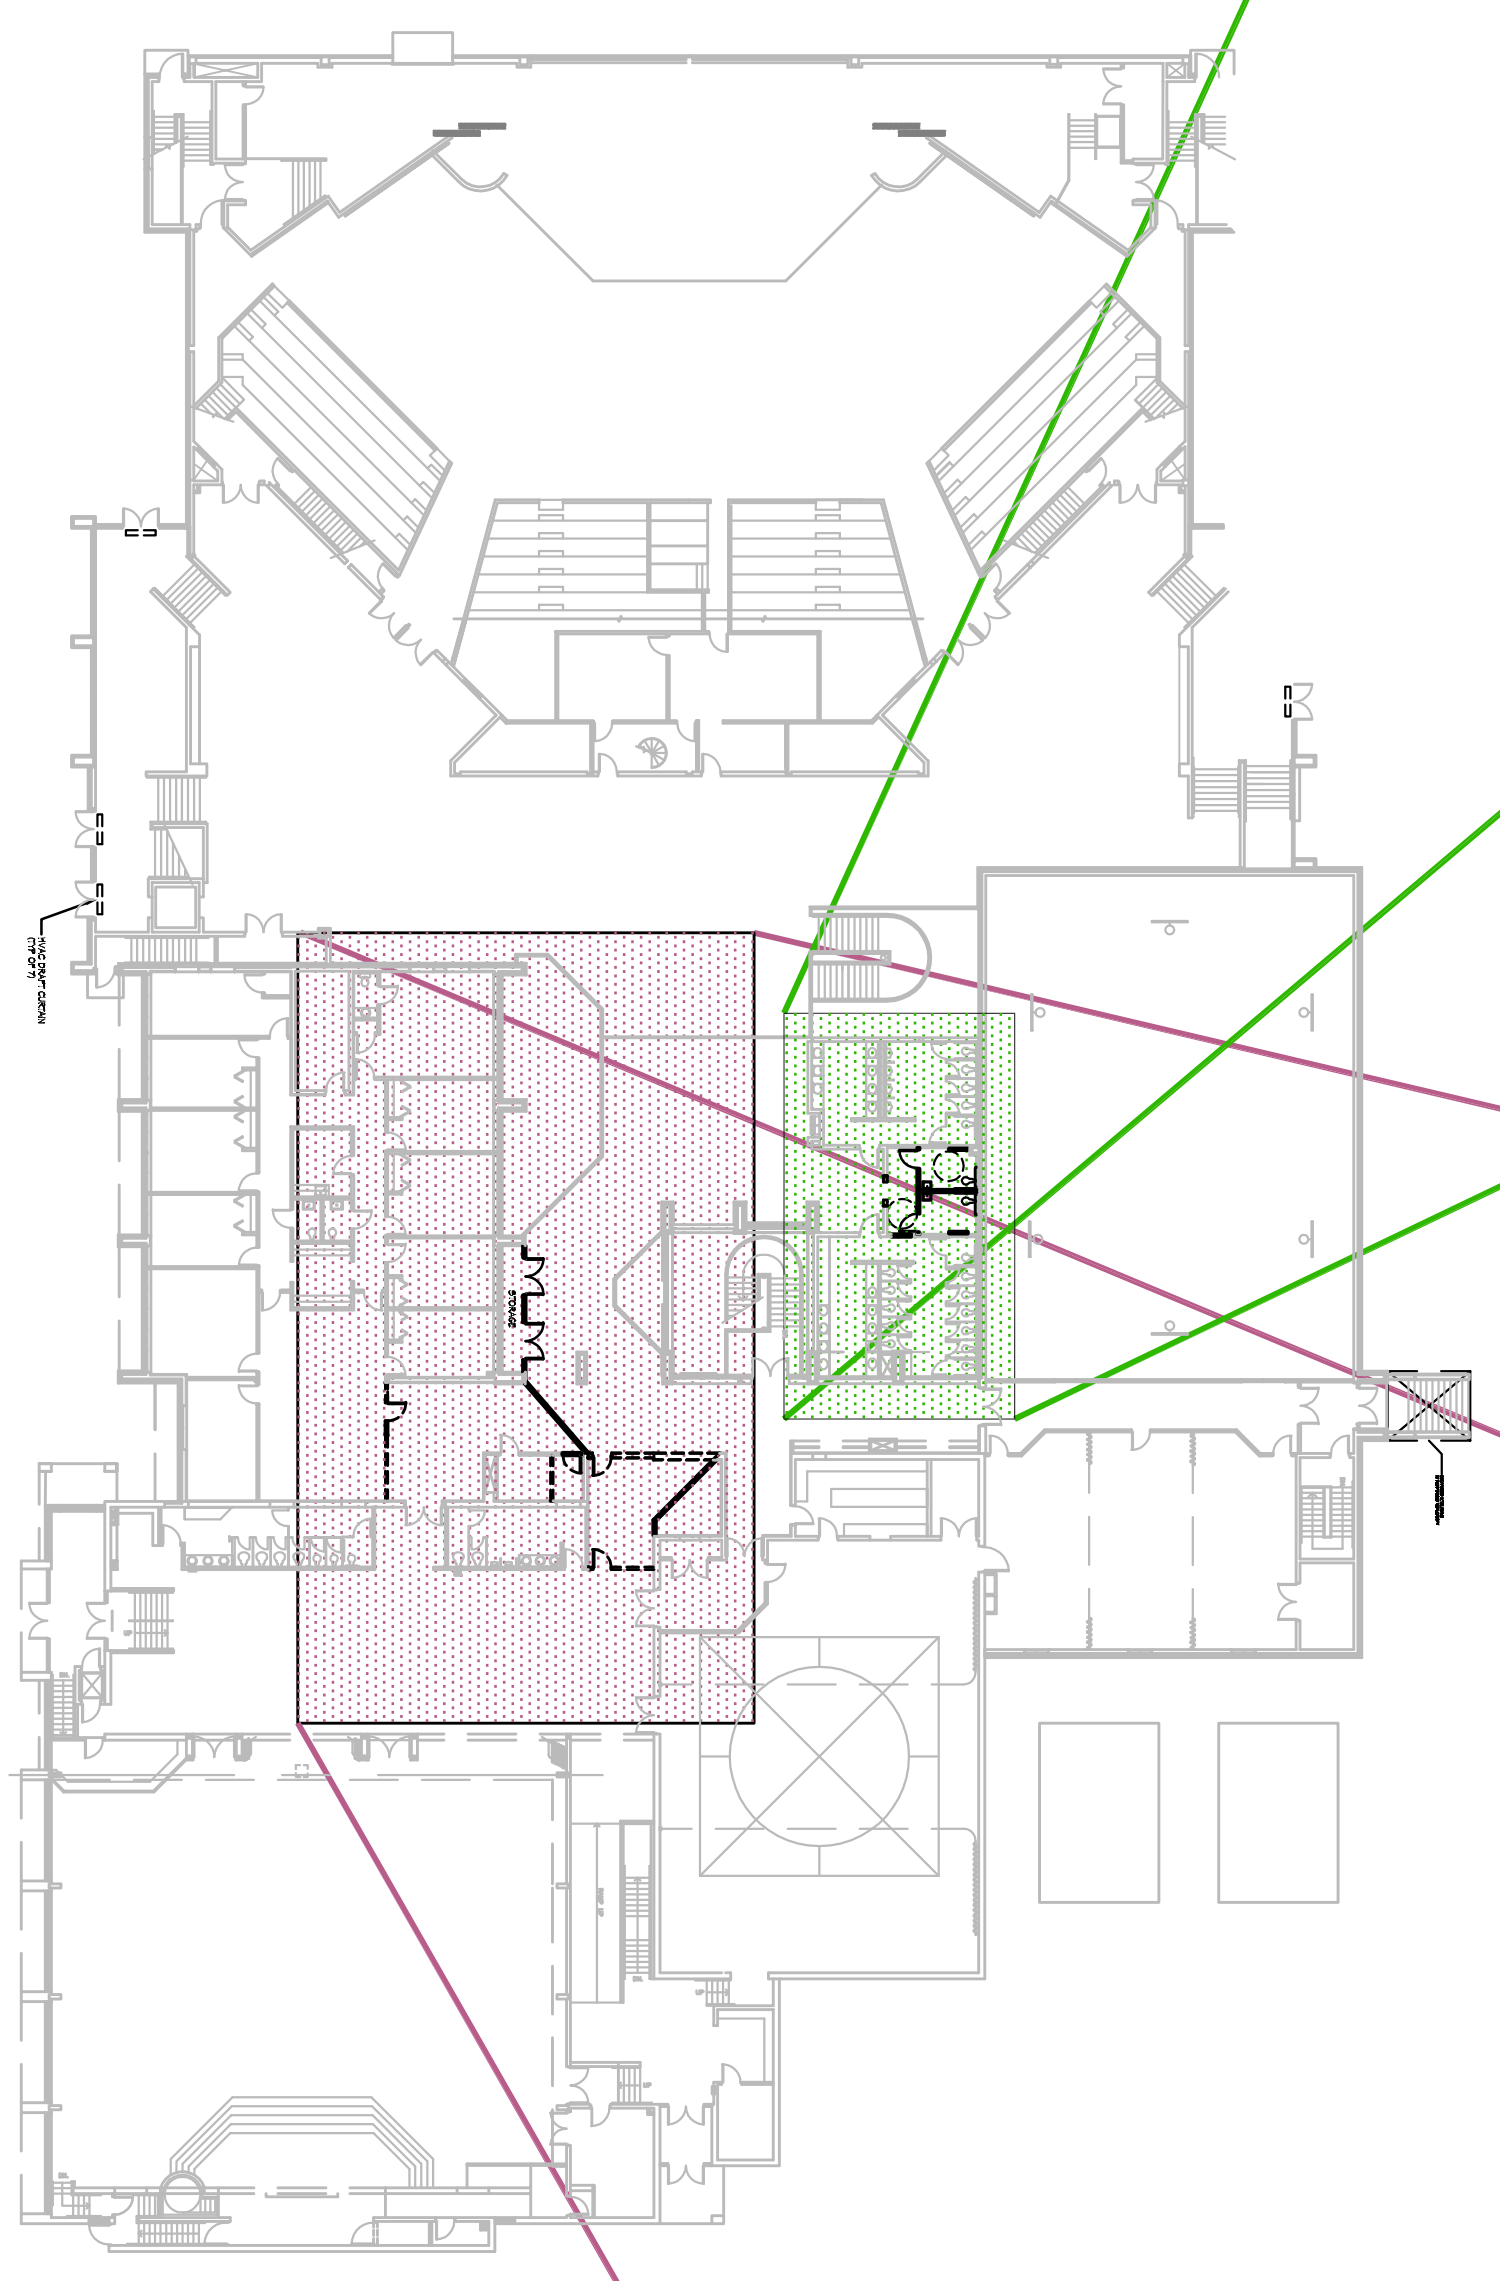

"MAIN STREET"

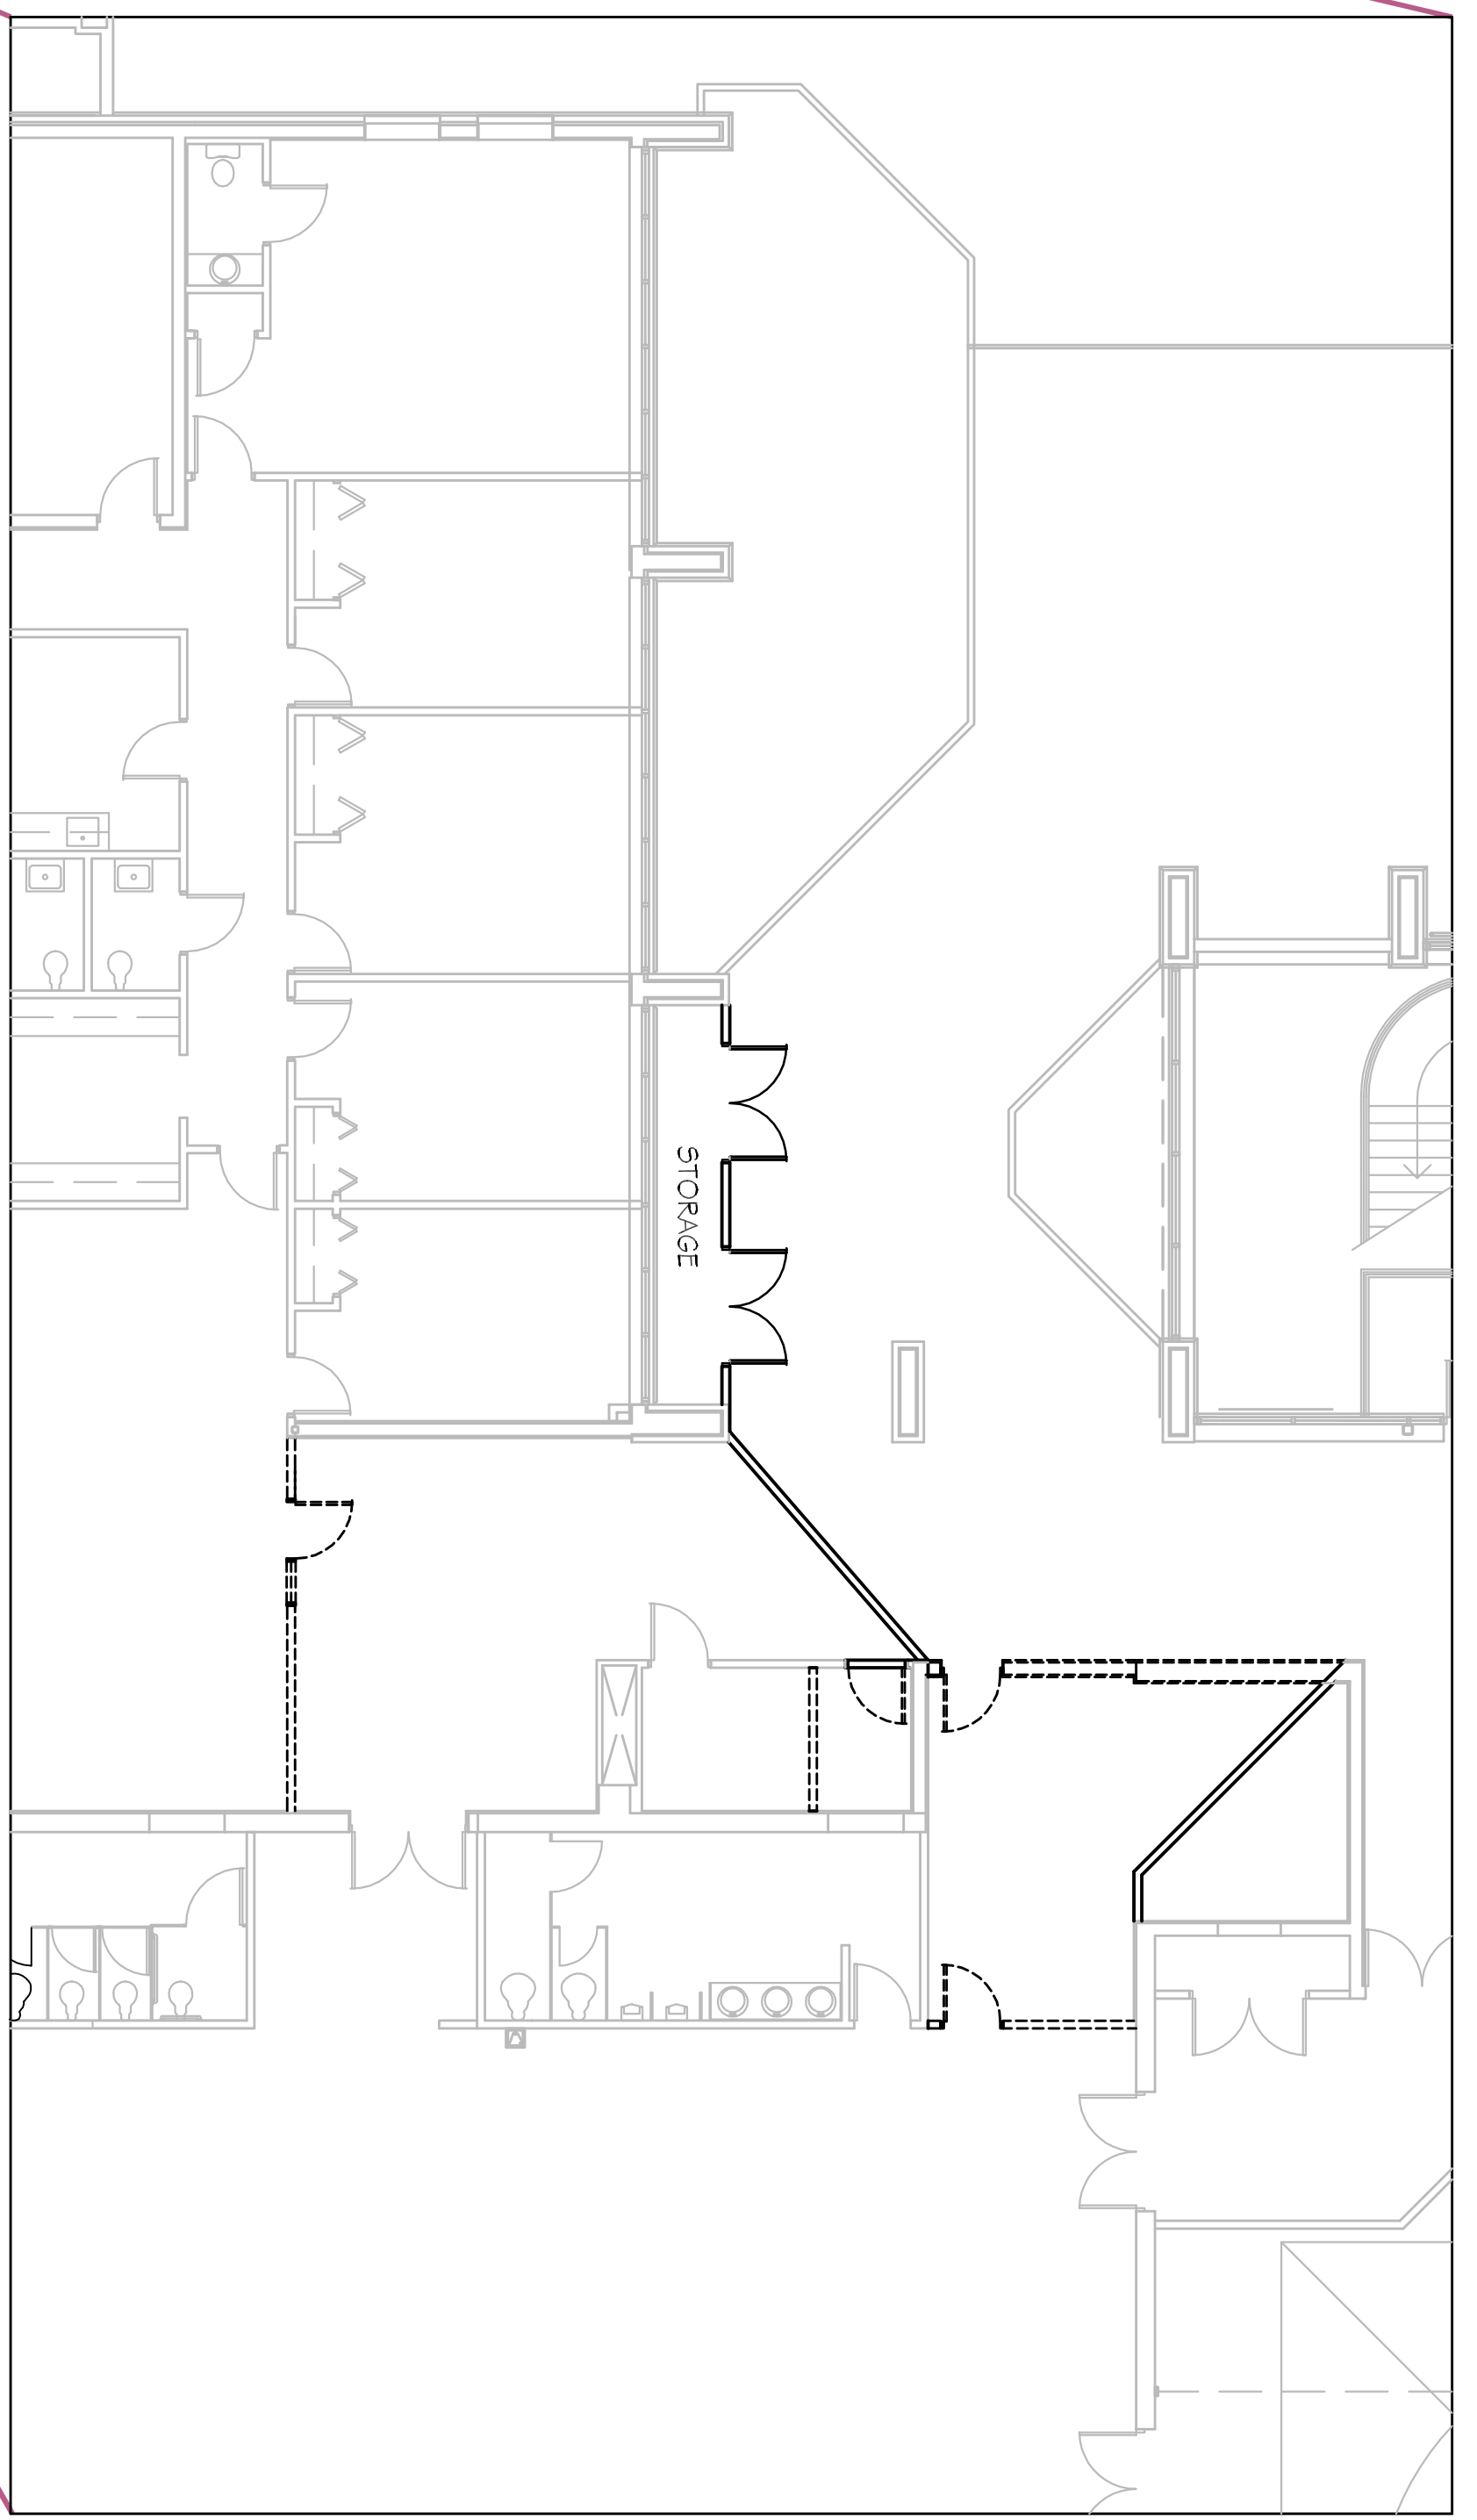

UPPER LEVEL RENOVATIONS